


Drawings have been prepared by, and reproduced with the permission of, Halliday Meecham Architects Ltd.
(Drawing number 5297-HMA-HF-XX-DR-A-00211 P5 - Proposed Site Elevations)


This drawing is the copyright of AXIS P.E.D Limited and may not be loaned, copied or reproduced in any way -or used for any offer, quote, tender or construction purposes without written consent of the company to do so

Follow any figured dimensions - do not scale for construction purposes. IF IN DOUBT ASK.


Revision History		Date
A	Updated layout	25-06-21

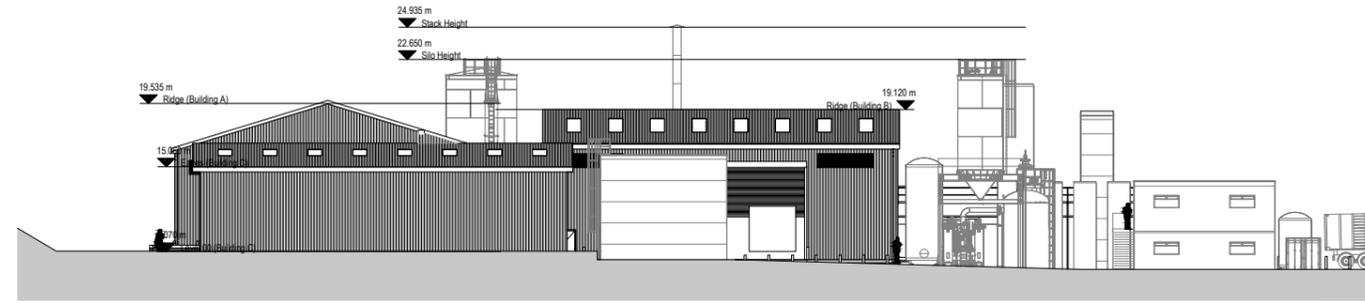


South Elevation (Site)
1 : 500 @ A3

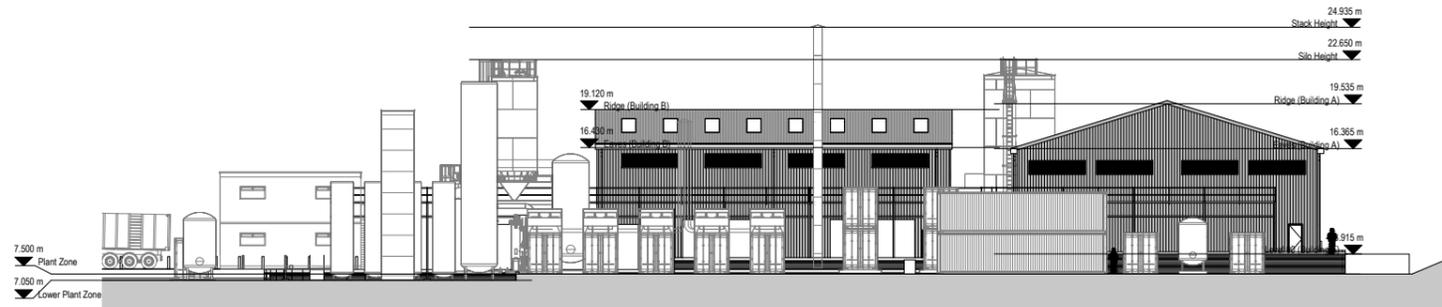

North Elevation (Site)
1 : 500 @ A3

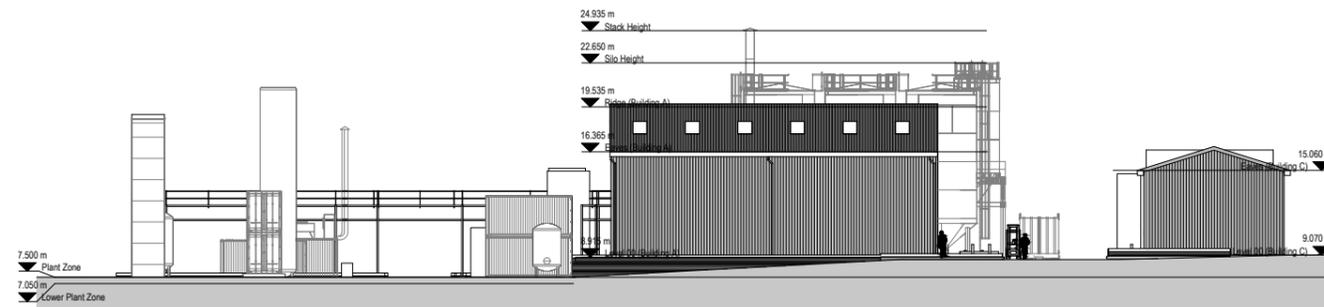

West Elevation (Site)
1 : 500 @ A3

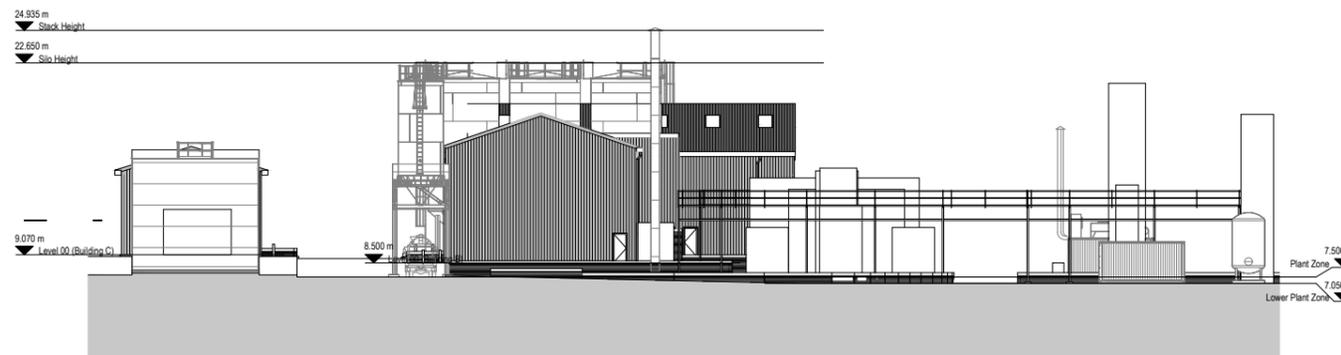

East Elevation (Site)
1 : 500 @ A3



client: PEEL ENVIRONMENTAL & WASTE2TRICITY
project: PROTOS HYDROGEN FACILITY
drawing title: PROPOSED FACILITY ELEVATIONS

date: September 2019	drawn by: SM	checked: AR
drawing number: 2597-01-006	status: ..	
scale(s): 1:500@A3	rev: A	

planning environment design